


NOTES

- NO WORK TO BE COMMENCED ON SITE BEFORE PLANNING & BUILDING REGULATION APPROVAL.
- ALL EXISTING DRAINS TO BE EXPOSED TO CONFIRM POSITIONS ON SITE BEFORE BUILDING COMMENCES.
- SITE MEASUREMENTS TO BE CHECKED AGAINST DRAWINGS BEFORE WORK COMMENCES.
- ELECTRICAL INSTALLATION DESIGNED, INSTALLED & TESTED BY APPROVED ENGINEER & TO COMPLY WITH PART P. (CERTIFICATE OF TEST ON COMPLETION).
- BOILER PIPES DUCTS CONTROLS ETC. TO COMPLY WITH PART L.
- PROVIDE TRAIL HOLES FOR INSPECTION WHEN BUILDING ON EXISTING WALLS.
- ALL EXTERNAL WINDOWS & DOORS, DOUBLE GLAZED UNITS PILKINGTON K GLASS U VALUE 1.8w/m²k.
- ALL STUDDING WALLS & FLOORS TO HAVE 100mm SOUNDQUILT 10kg/m²
- USE INSULATED CAVITY CLOSERS.
- 10mm GAP UNDER DOORS.
- (SD) LINKED TO MAINS SMOKE DETECTORS.
- * 5000mm² VENT TO HEAD.
- + 2500mm² VENT TO HEAD.
- Δ TOUGHENED GLASS.
- EXTRACTORS TO HAVE 15min OVER RUN.
- MOUNT STEELS ON PADSTONES COVER WITH 24mm P/BOARD. STEEL SIZES TO BE APPROVED BY ENGINEER OR INSPECTOR.
- 0.33m² MIN OPENING 0.8m TO 1.1m HIGH 450mm MIN WIDE.


PROPOSED FRONT

PROPOSED REAR

PROPOSED SIDE

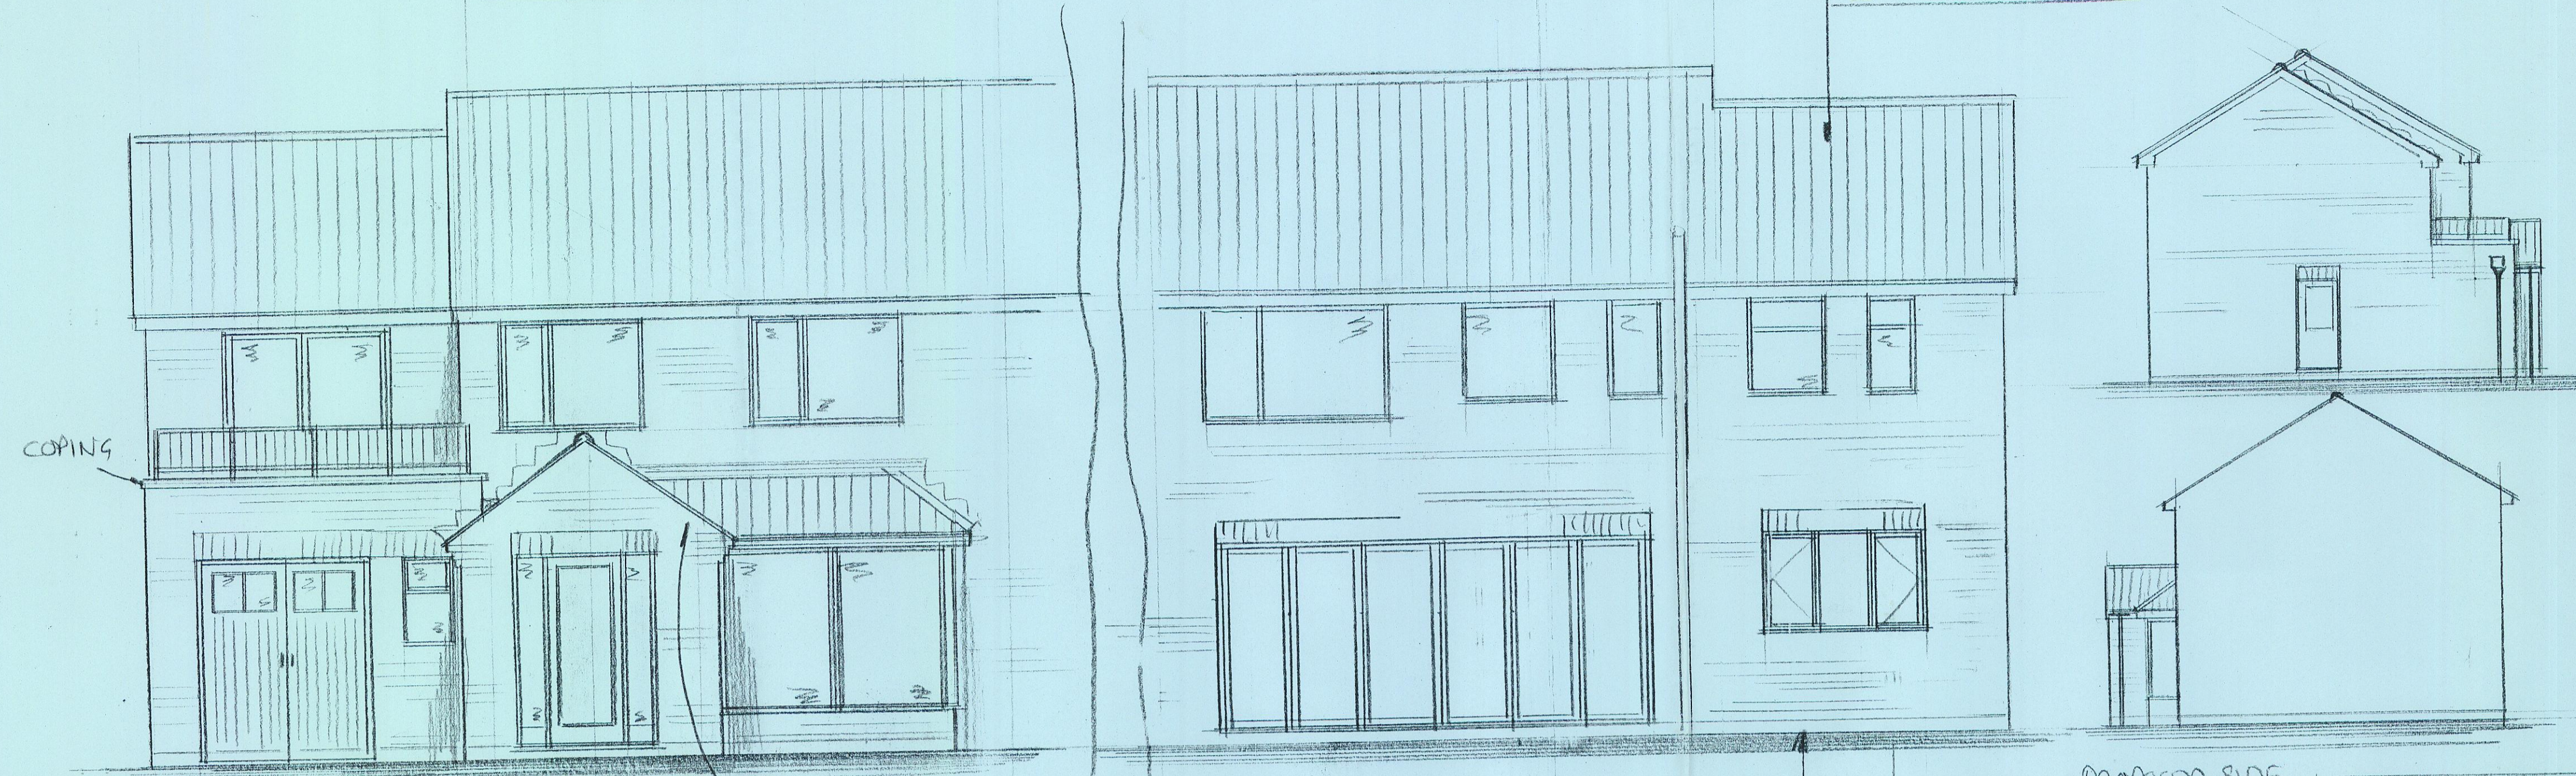

PROPOSED SIDE

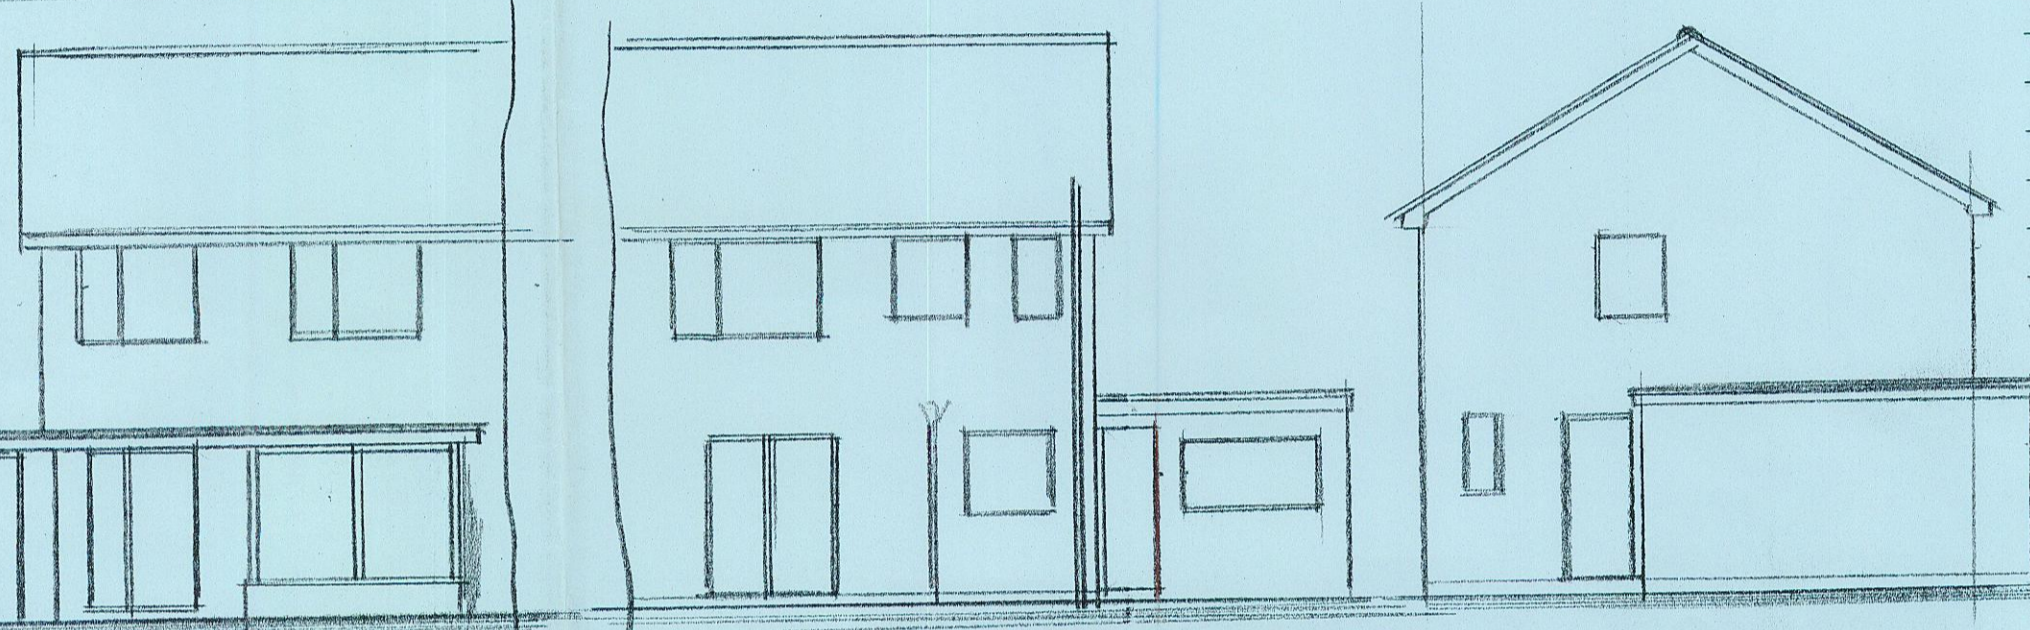

EXISTING FRONT

EXISTING REAR


EXISTING SIDE

EXISTING FIRST FLOOR


EXISTING GROUND FLOOR

BLOCK PLAN 1:500

SITE PLAN 1:1250

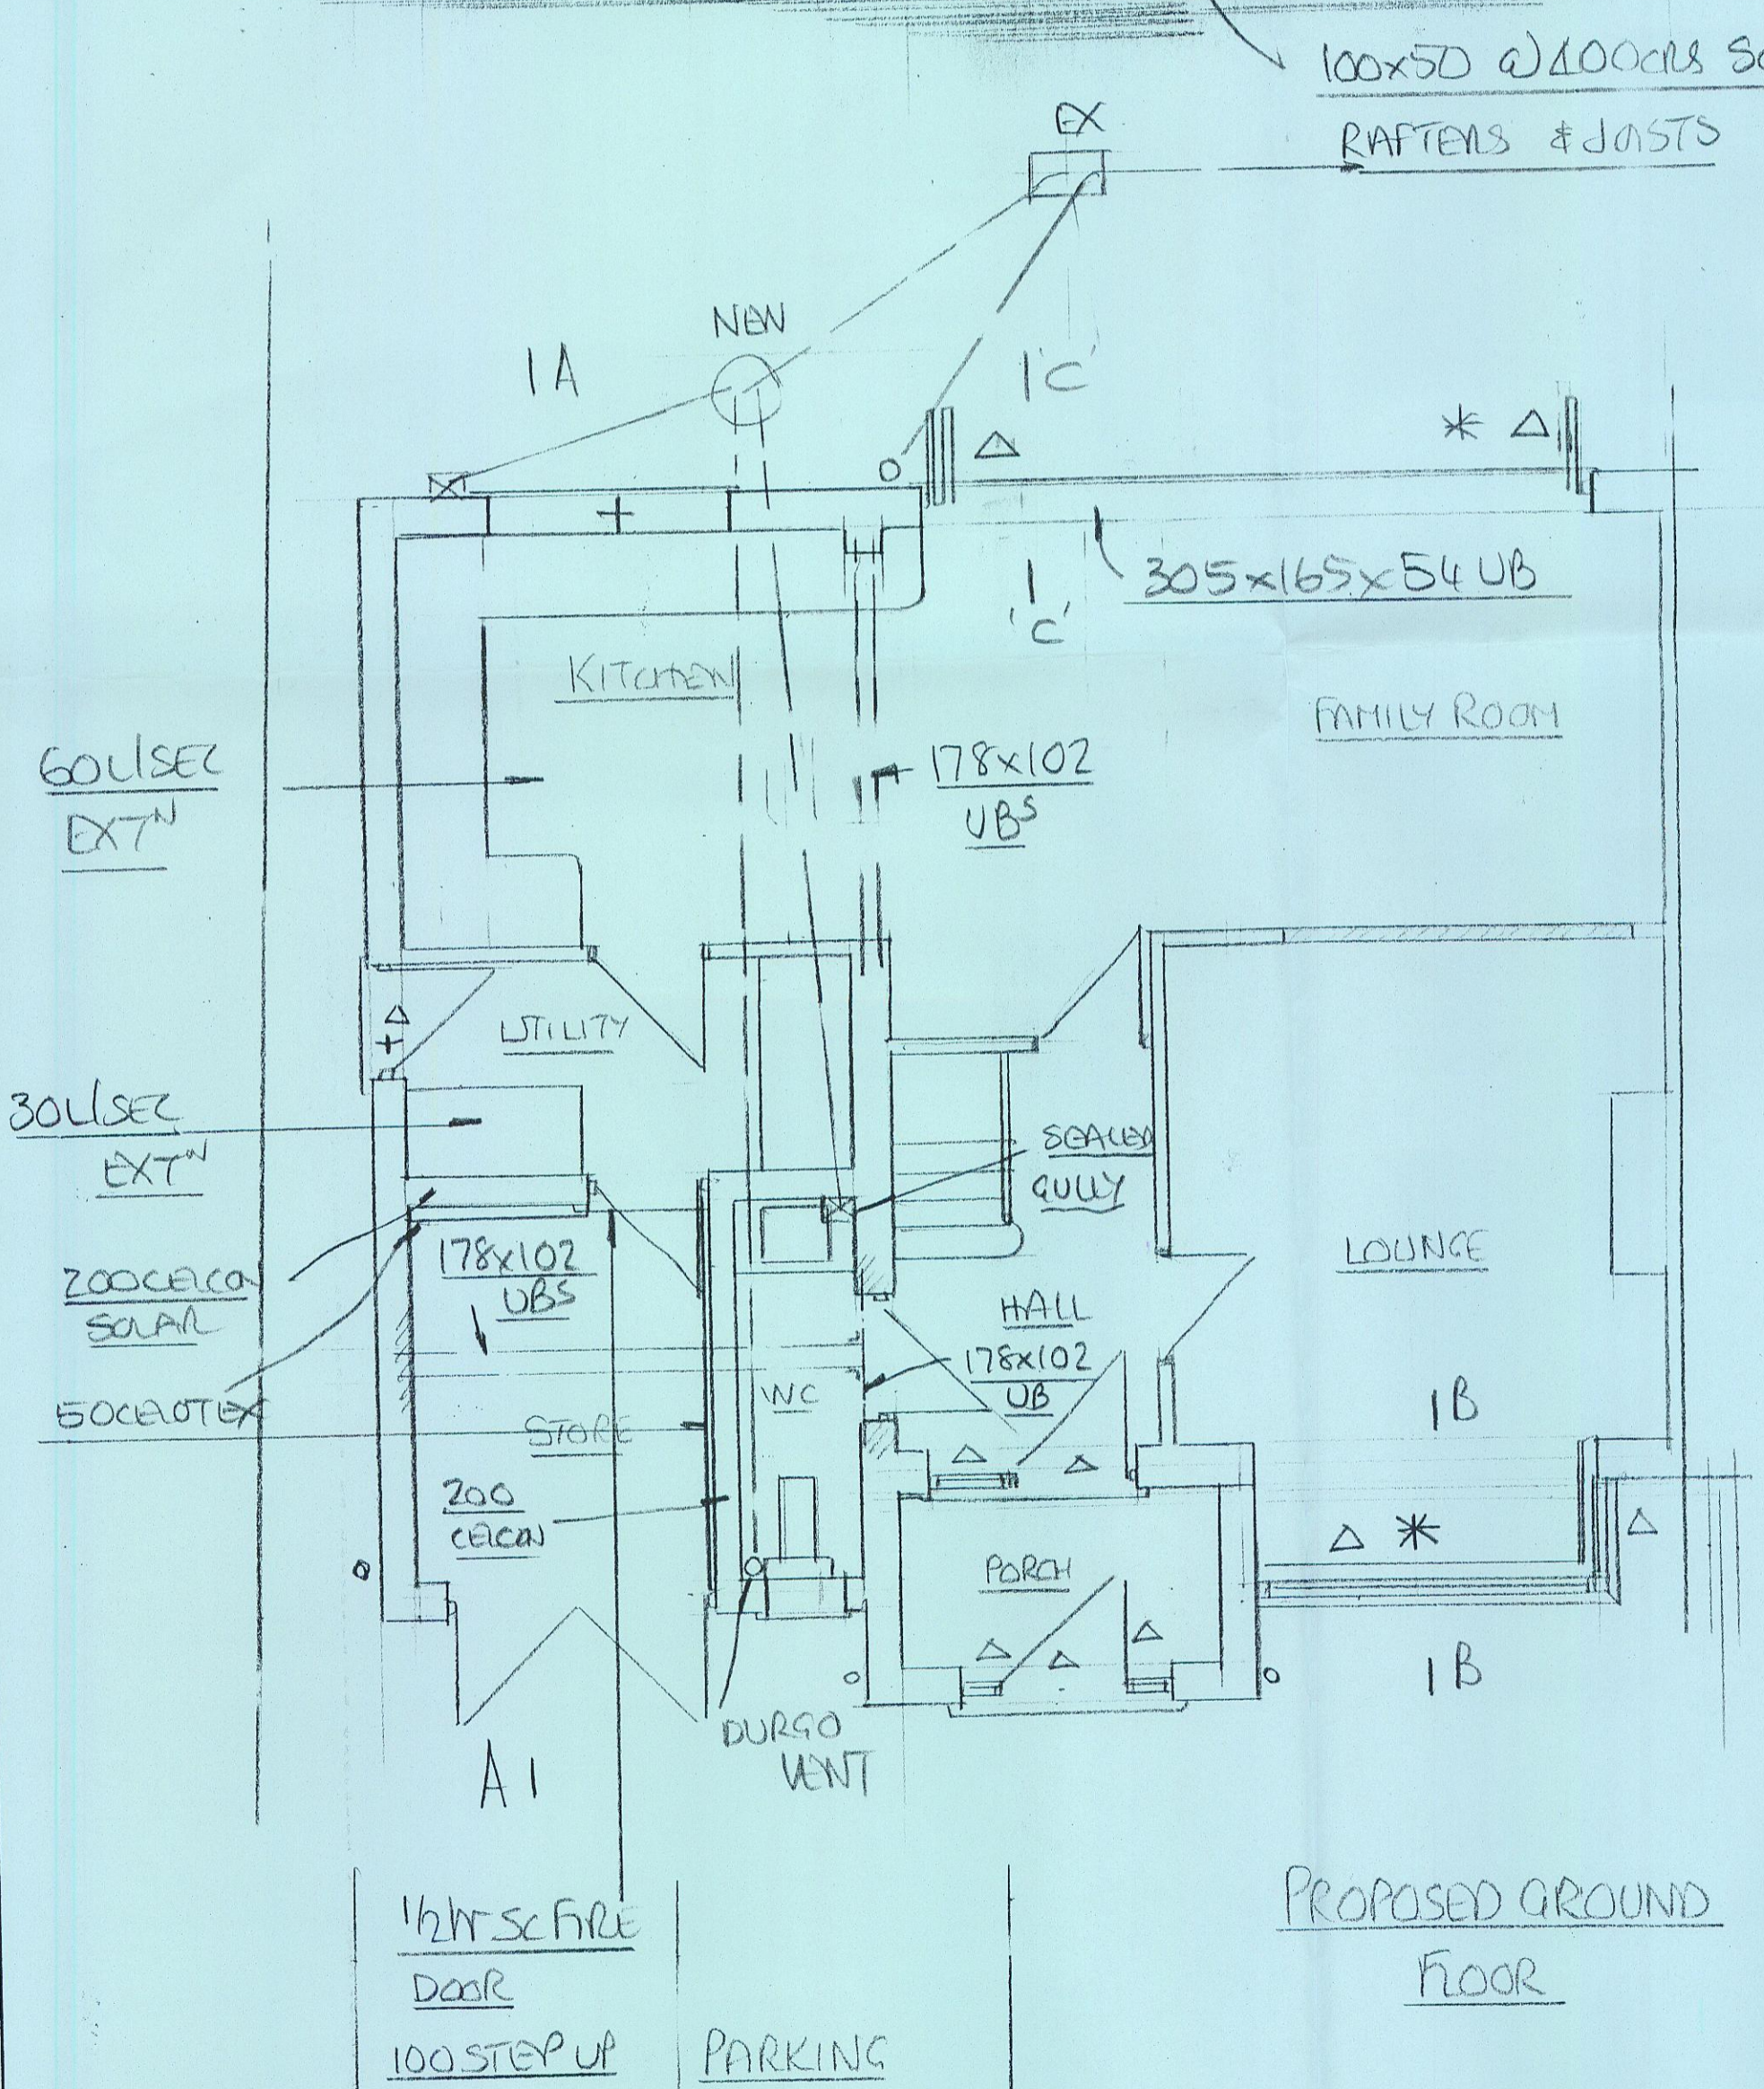

PROPOSED GROUND FLOOR

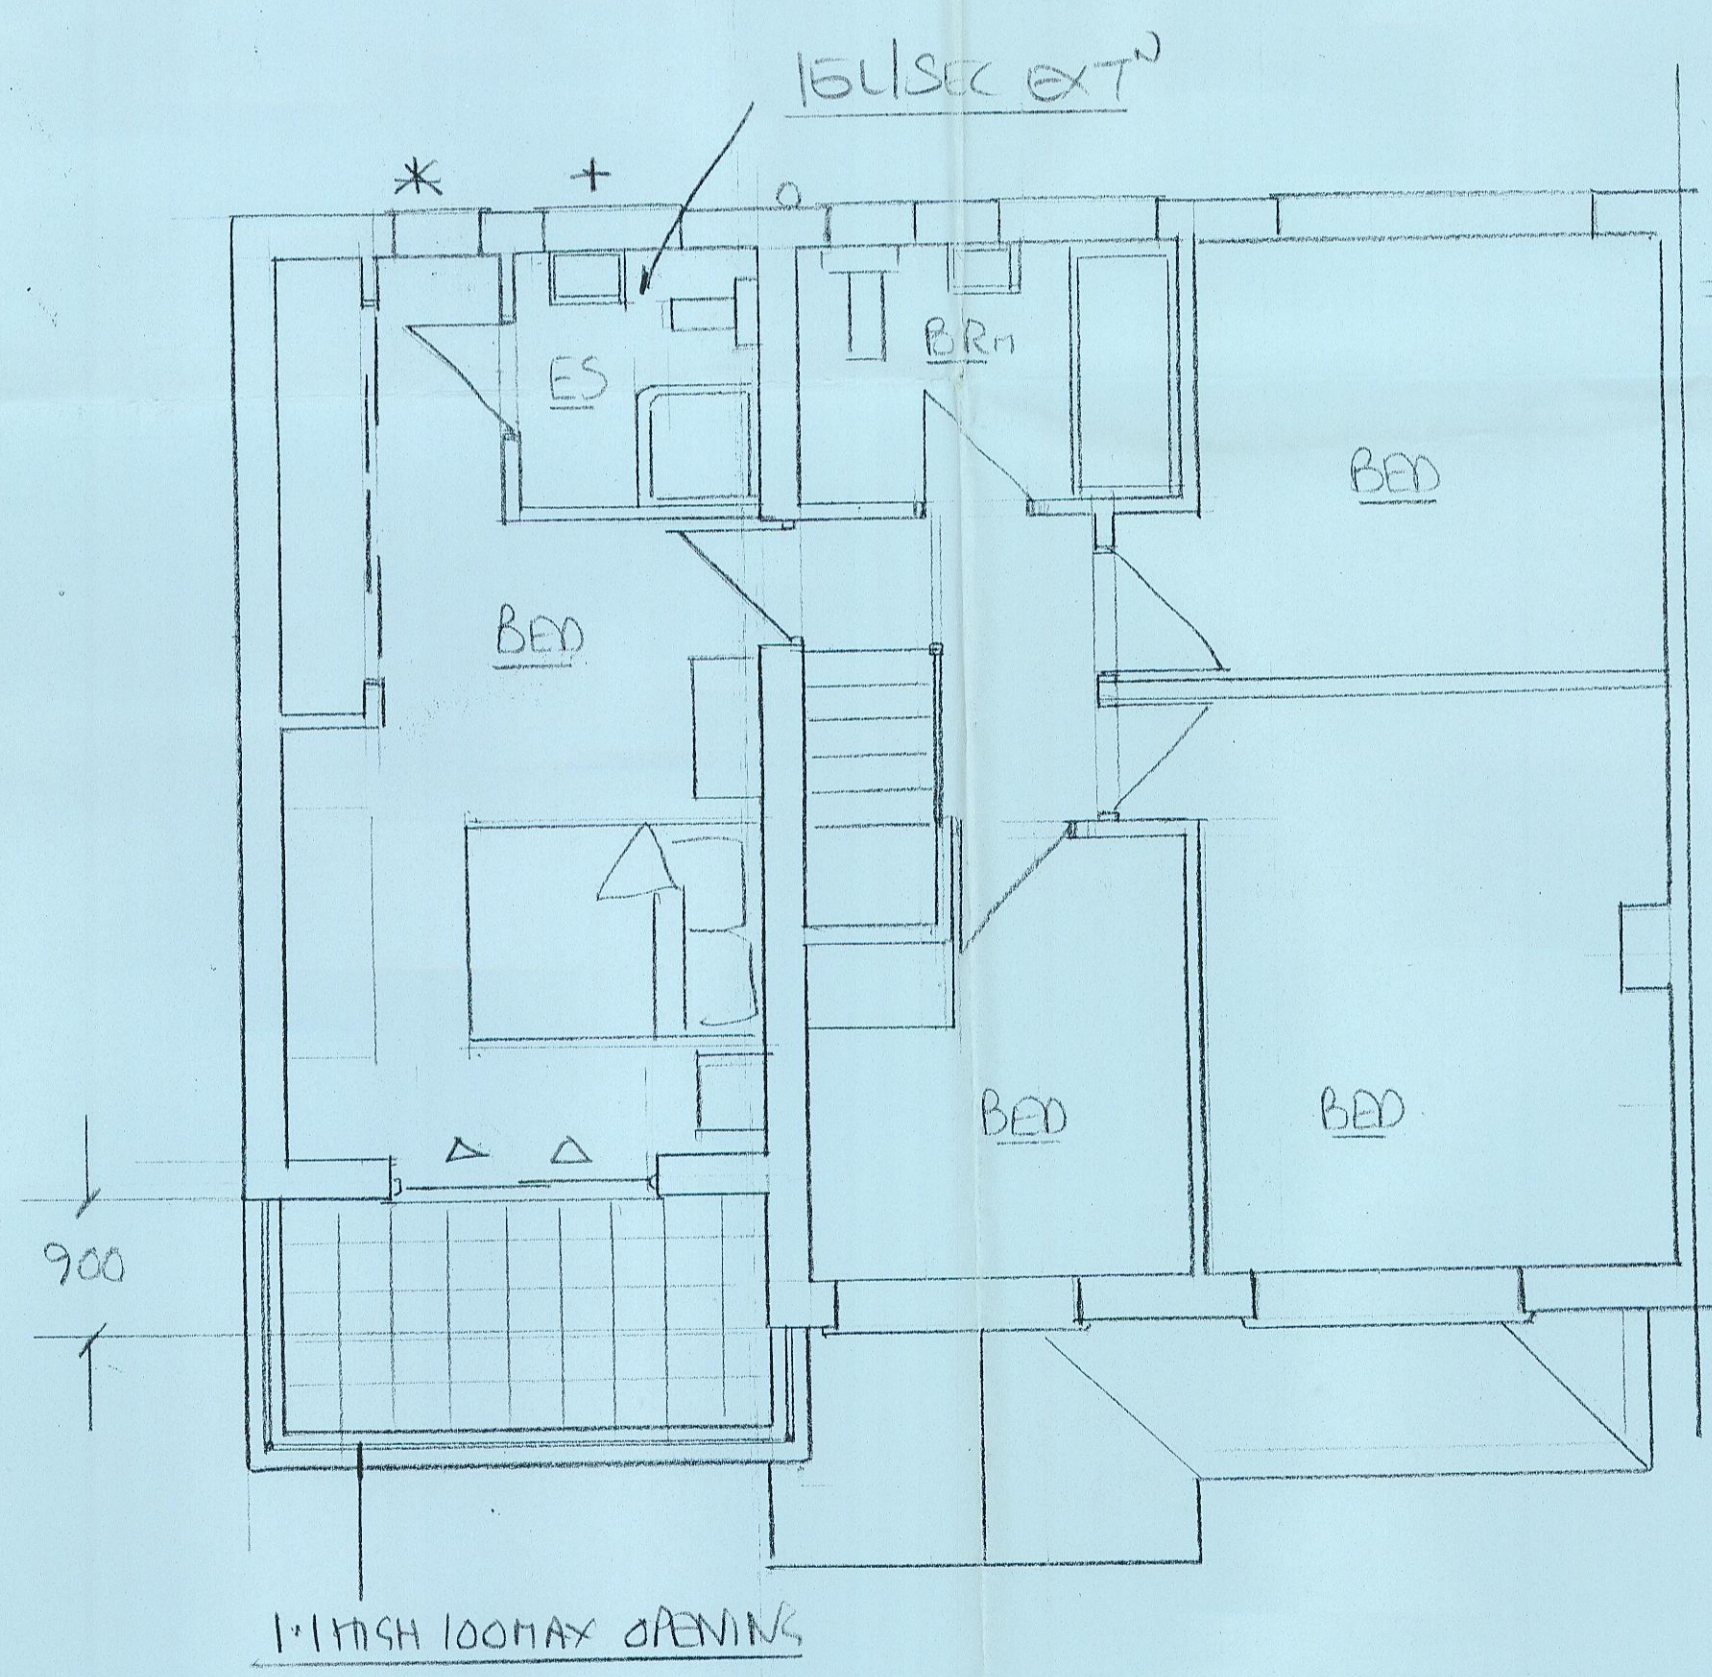

PROPOSED FIRST FLOOR

10 FEB 2012
S.M. K. 10/2/12

500m 1:2500
250m 1:1250
100m 1:500
20m 1:100
10m 1:50

(1:50)

	<p>THAMESDOWN DRAFTING CO. 7, RODBOURNE ROAD SWINDON SN2 2AG</p>		<p>DRAWN BY <i>Bob Packer</i></p>	<p>DESCRIPTION PROPOSED SIDE 2 STOREY EXTENSION AT 11 MARSHFIELD FOR MR. D. PARSONS WAY</p>	<p>SCALE 1:50 1:100</p>	<p>DATE FEB 2012</p>
			<p>TELEPHONE OFFICE: 01793 532444</p>	<p>DRG. No. T.D. 11967 / 1</p>	<p>SHEET SIZE</p>	