


# WHITE HART ROUNDABOUT - DIAMOND JUNCTION

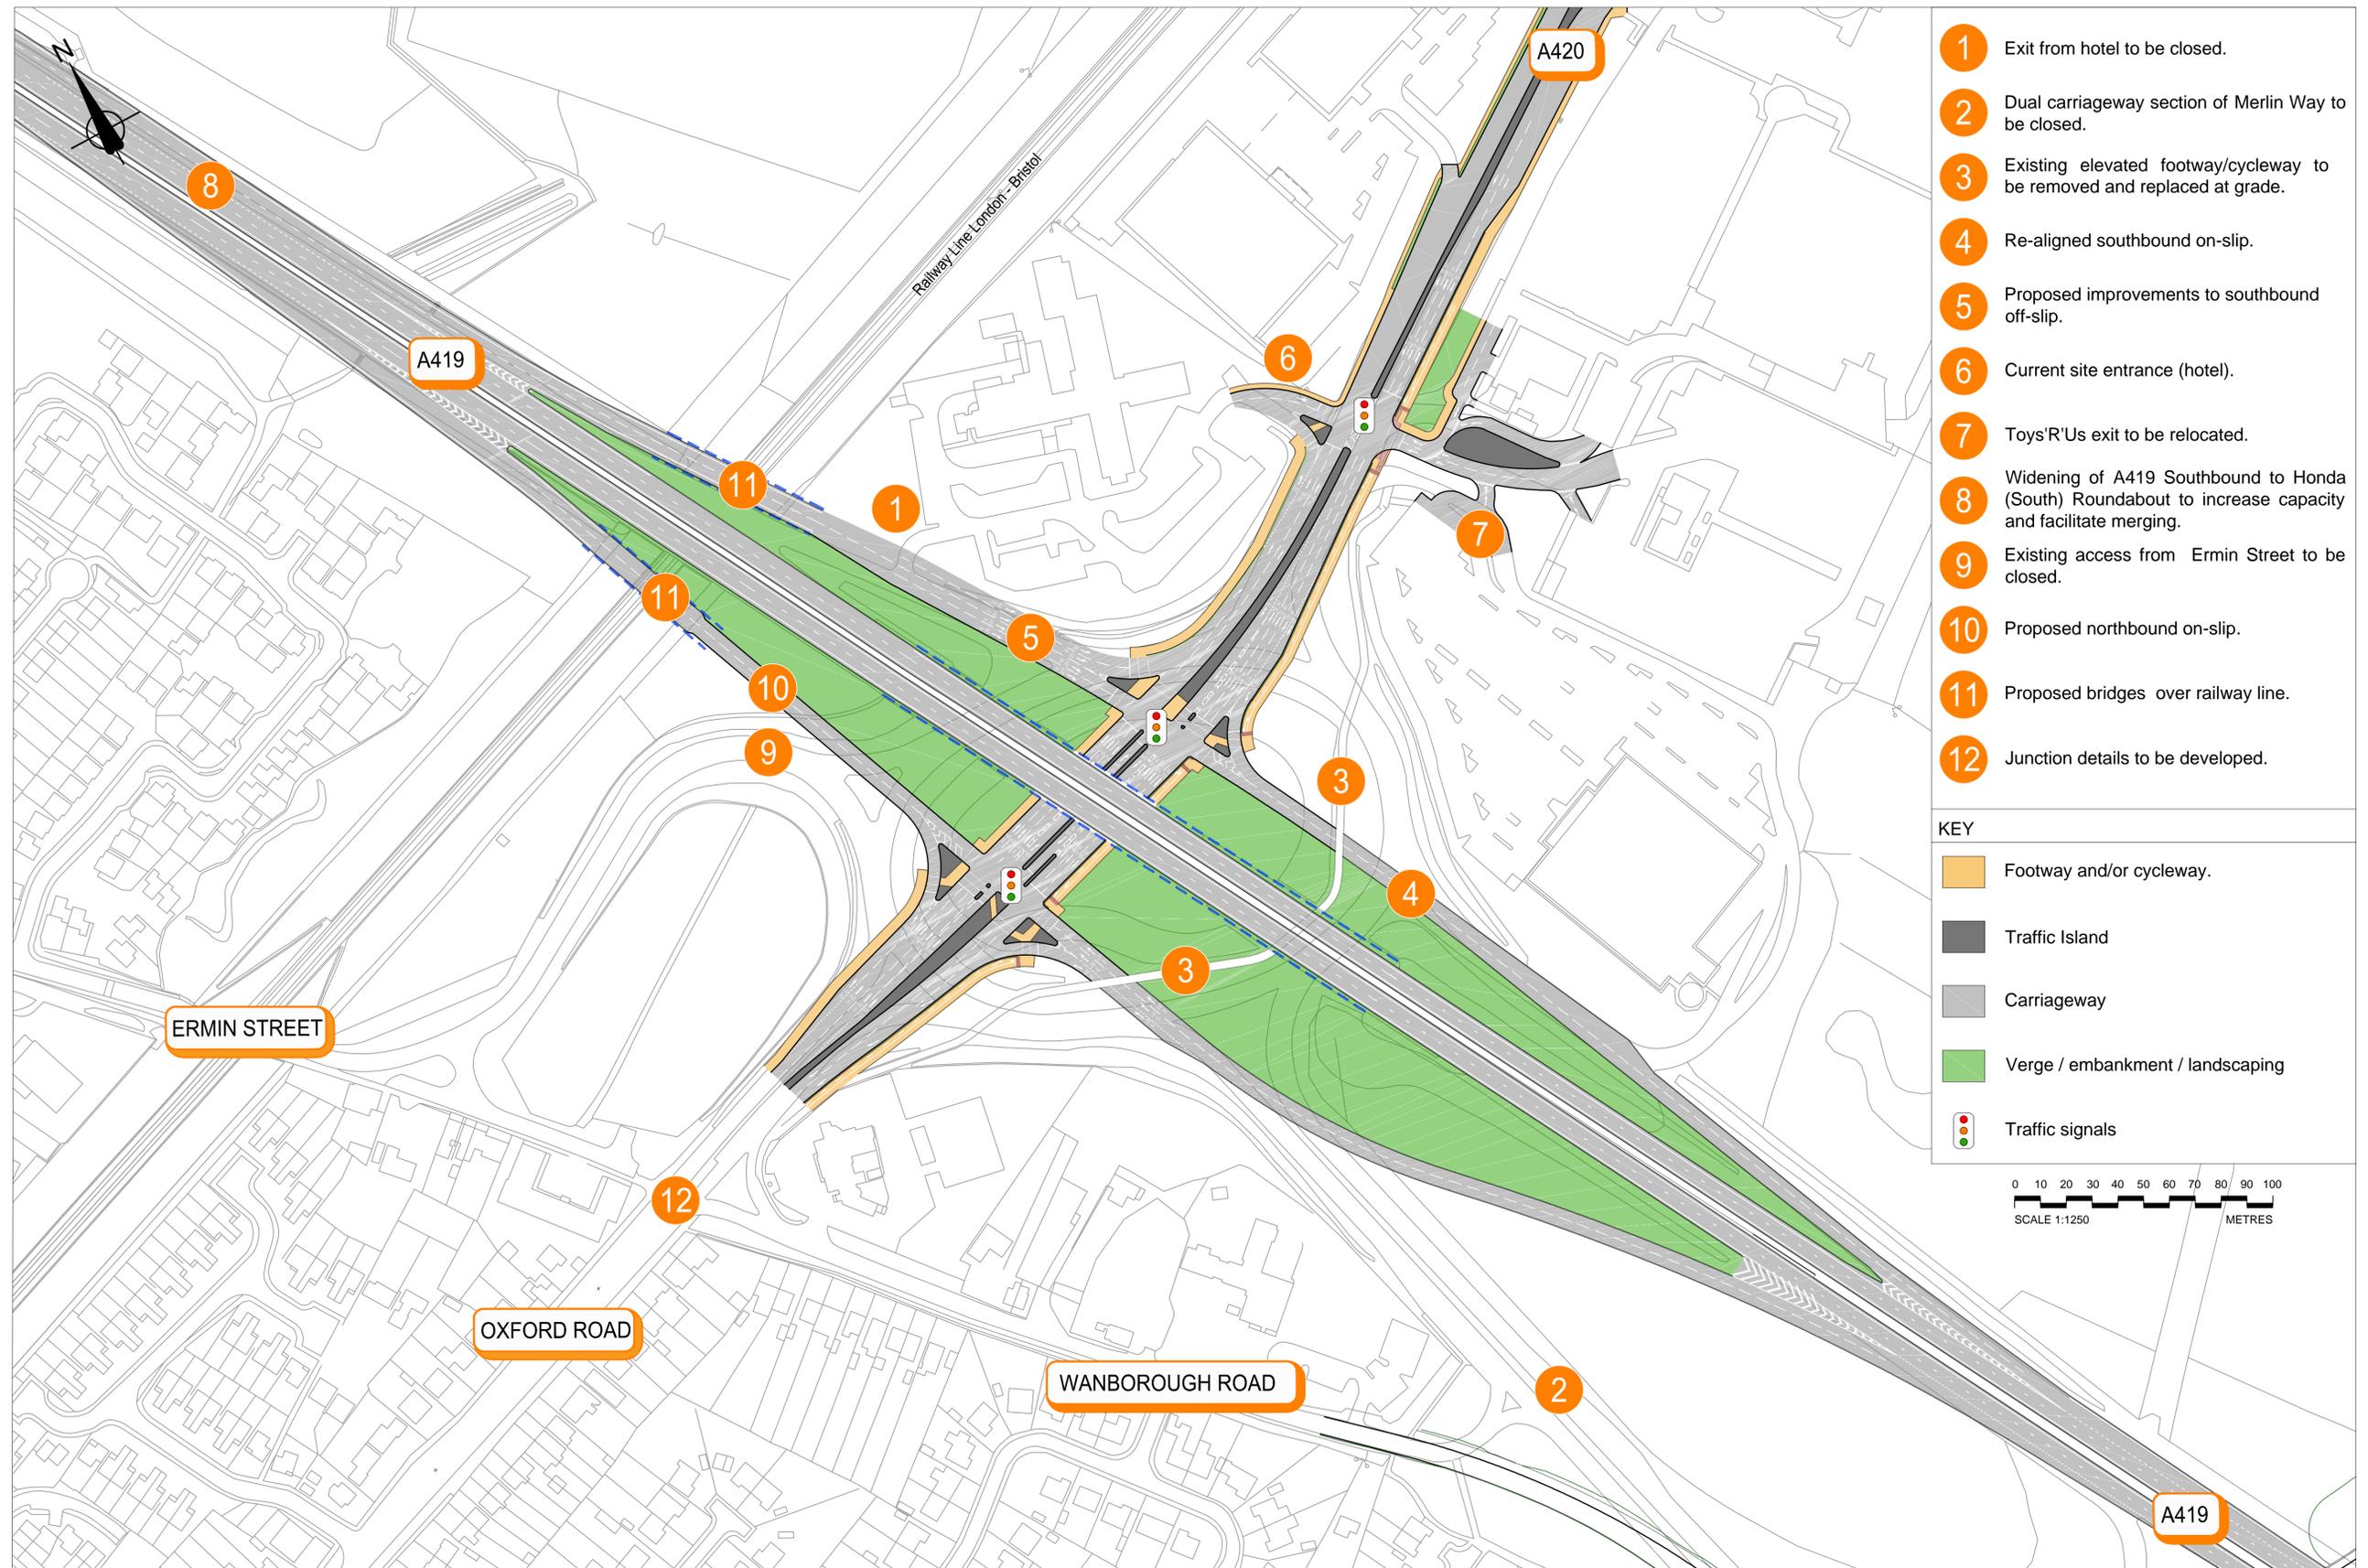

- 1 Exit from hotel to be closed.
- 2 Dual carriageway section of Merlin Way to be closed.
- 3 Existing elevated footway/cycleway to be removed and replaced at grade.
- 4 Re-aligned southbound on-slip.
- 5 Proposed improvements to southbound off-slip.
- 6 Current site entrance (hotel).
- 7 Toys'R'Us exit to be relocated.
- 8 Widening of A419 Southbound to Honda (South) Roundabout to increase capacity and facilitate merging.
- 9 Existing access from Ermin Street to be closed.
- 10 Proposed northbound on-slip.
- 11 Proposed bridges over railway line.
- 12 Junction details to be developed.

**KEY**

-  Footway and/or cycleway.
-  Traffic Island
-  Carriageway
-  Verge / embankment / landscaping
-  Traffic signals

